CITY OF HARRINGTON RESOLUTION 18-R-02

A Resolution Regarding a New Building for the Harrington Public Library

WHEREAS, the Harrington Library Needs Assessment completed in 2014 determined that the current building housing the Harrington Public Library is inadequate in size and deficient in condition; and

WHEREAS, the Library Site Selection Committee was formed and considered possible sites for a new library and recommended a location to the City Council; and

WHEREAS, the City of Harrington purchased land in 2017 to build a new library on; and

WHEREAS, the Library Building Committee was formed and in consultation with Becker Morgan, debated and made a recommendation to the City Council regarding the building and site layouts for the new library.

NOW, THEREFORE, BE IT RESOLVED that the building layout attached hereto as Exhibit A is approved for the proposed new Harrington Public Library subject to proposed site plan approval; and

BE IT FURTHER RESOLVED that the site plan attached hereto as Exhibit B is approved for the new proposed Harrington Public Library subject to site plan approval by the Planning Commission.

THEREFORE, BE IT FUTHER RESOLVED that this Resolution was adopted by a majority of the City Council of Harrington on this <u>16th</u> day of <u>April</u> <u>2018</u>.


nthorly R. Moyer, Mayor

Attest:

Kelly Blanchies, Clerk of Council


Data

Attachment A

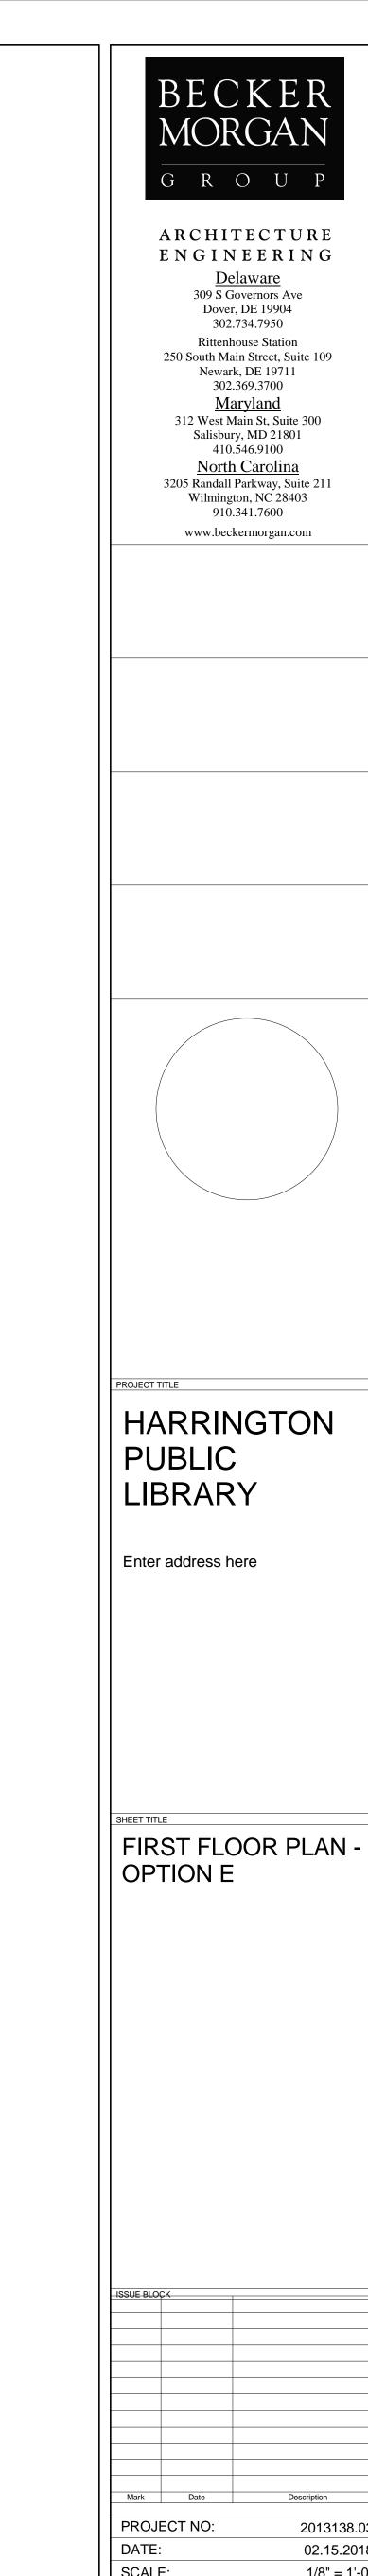

DRAWN BY: ACW | PROJ MGR: BAH

A101E

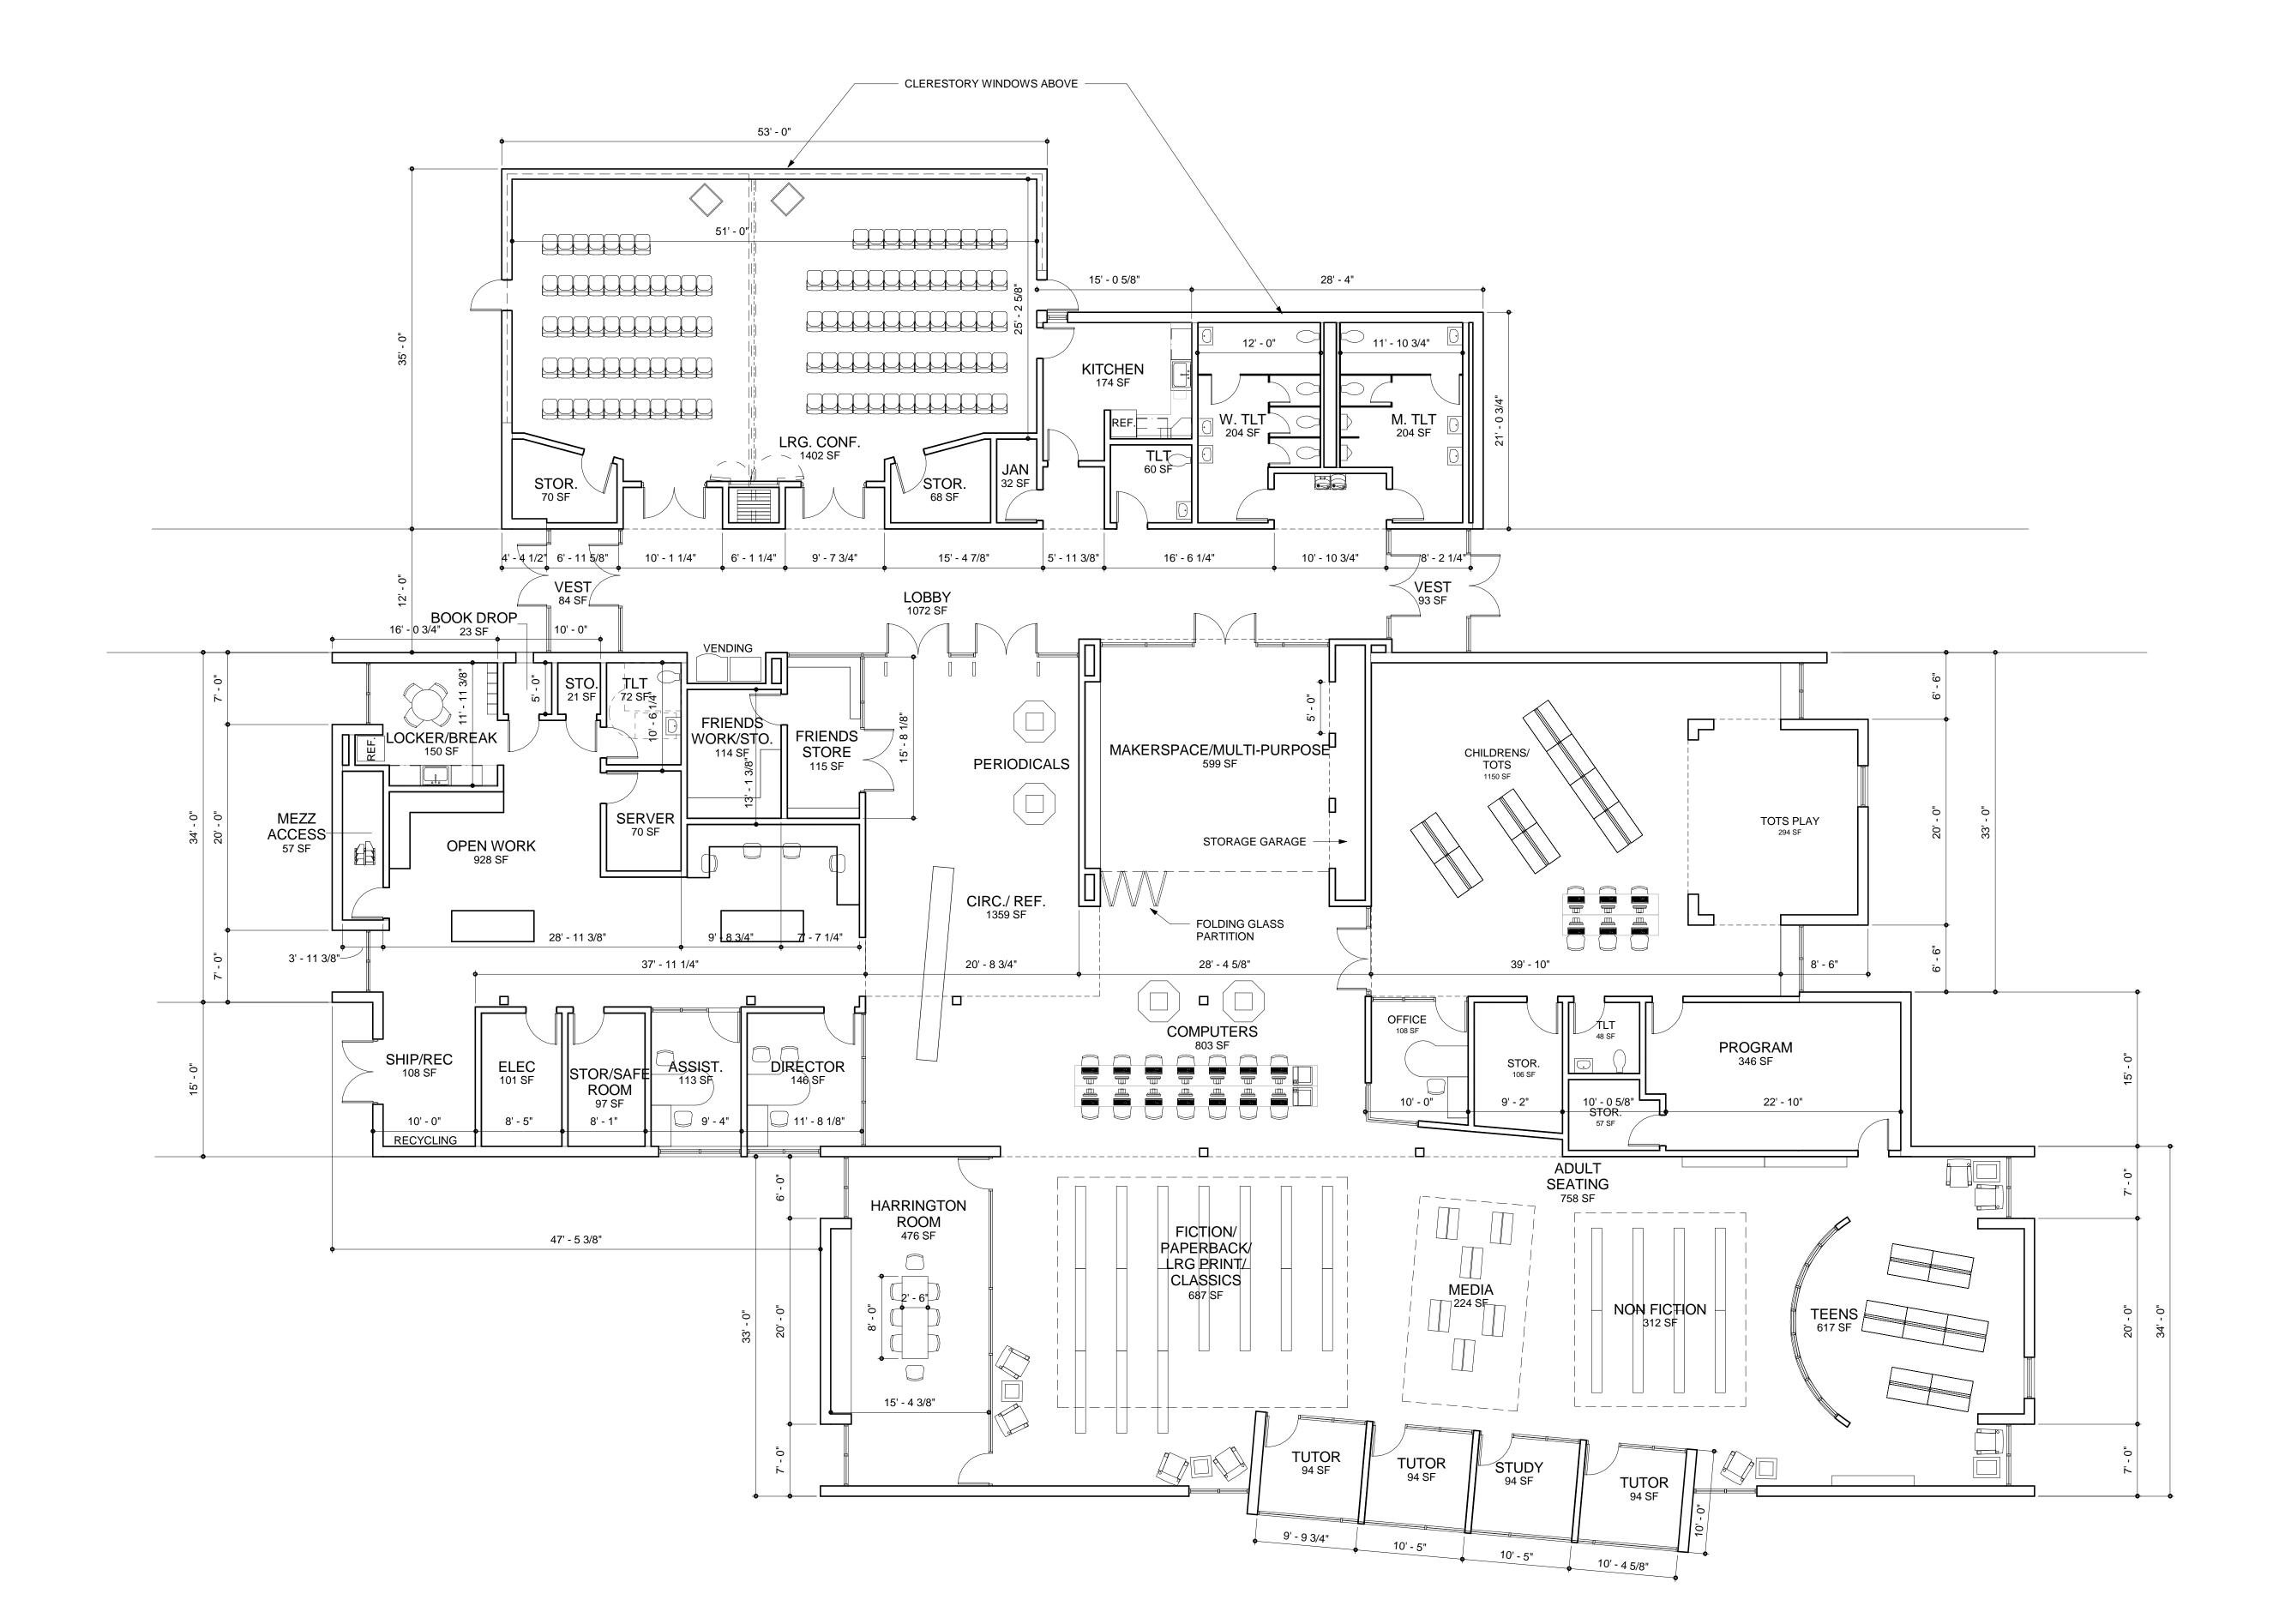

Total GSF - 14,995 sq.ft.

FIRST FLOOR PLAN - OPTION E

SCALE: 1/8" = 1'-0"

