


WATER SYSTEM MAP
CITY OF HARRINGTON
KENT COUNTY, DELAWARE

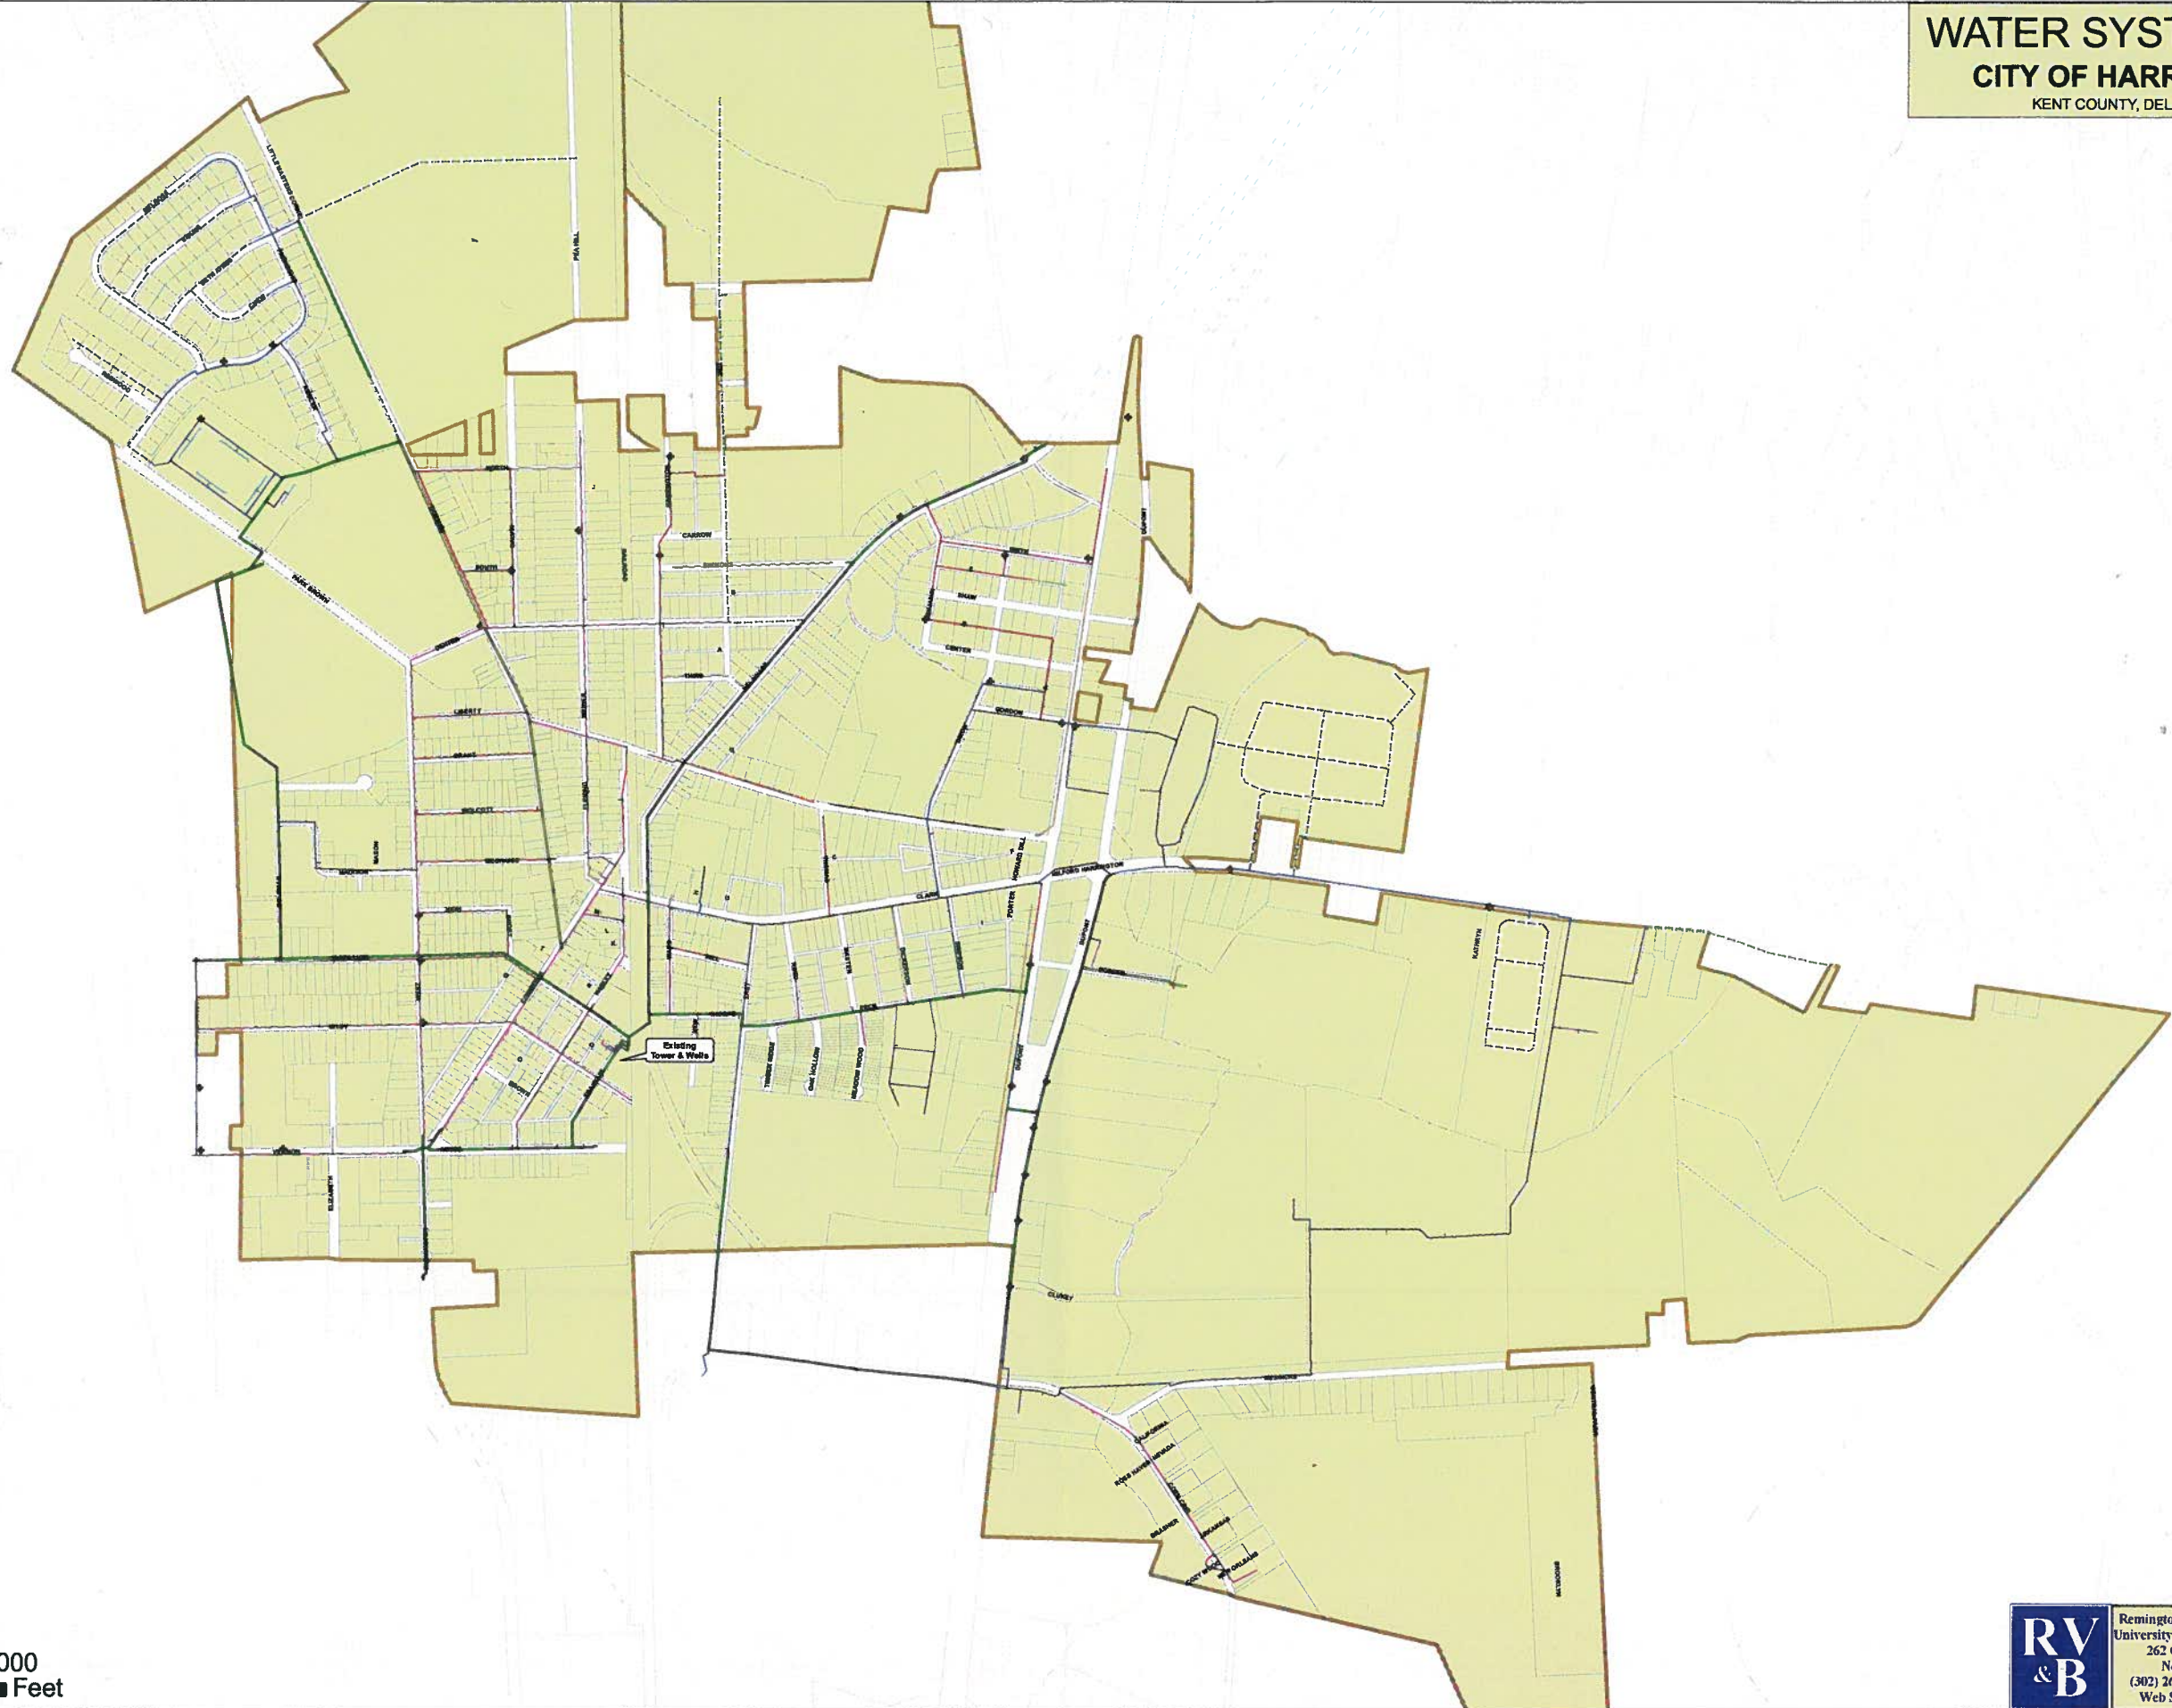

Legend

Water Mains

- 1" W
- 2" W
- 3" W
- 4" W
- 6" W
- 8" W
- 10" W
- 12" W
- Proposed 8"
- Proposed 10"
- Hydrants
- Harrington Parcels
- Harrington Municipal Boundary



Remington, Vernick & Beach Engineers
University Office Plaza, Bellevue Building
262 Chapman Road, Suite 105
Newark, Delaware 19702
(302) 266-0212, Fax: (302) 266-6208
Web Site Address: www.rvb.com