


SEWER SYSTEM MAP
CITY OF HARRINGTON
KENT COUNTY, DELAWARE

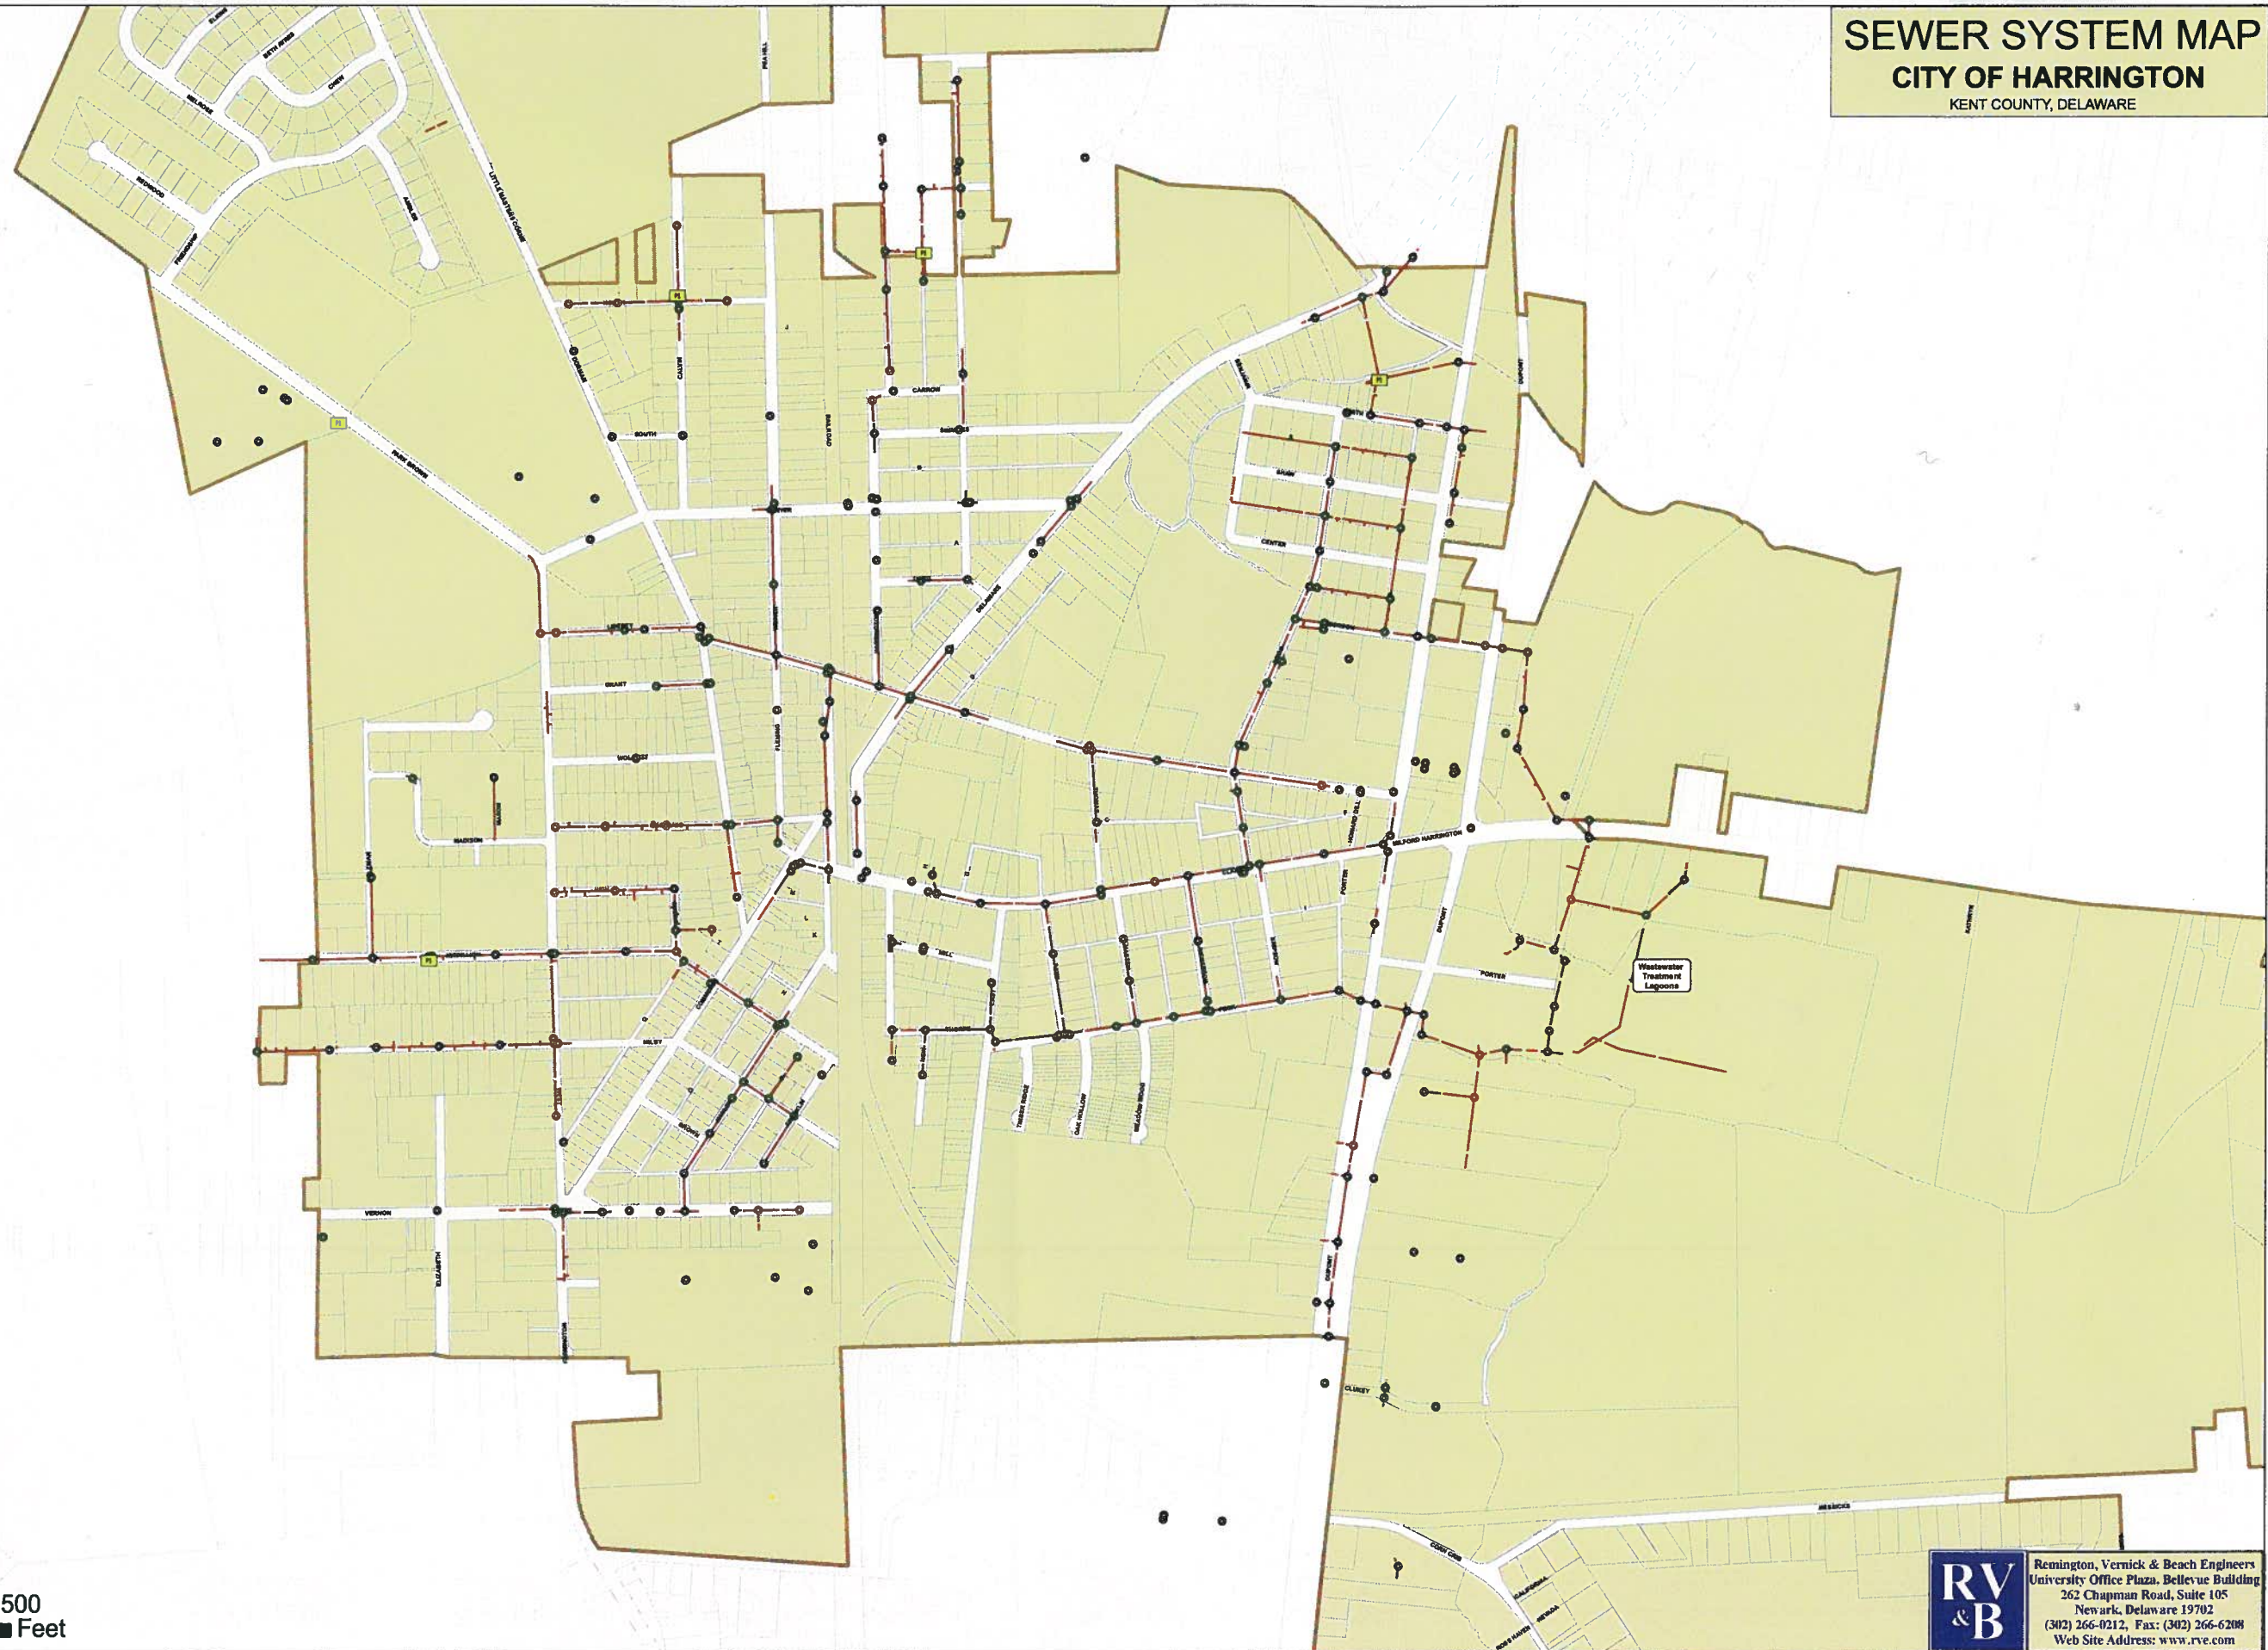

Legend

- Manhole
- ☐ Lift Stations
- Sewer Lines
- ▭ Harrington Parcels
- ▭ Harrington Municipal Boundary



RV & B
Remington, Vernick & Beach Engineers
University Office Plaza, Bellevue Building
262 Chapman Road, Suite 105
Newark, Delaware 19702
(302) 266-0212, Fax: (302) 266-6208
Web Site Address: www.rve.com